





approximate north




bench seat

 

approximate location of bog

 


bench seat

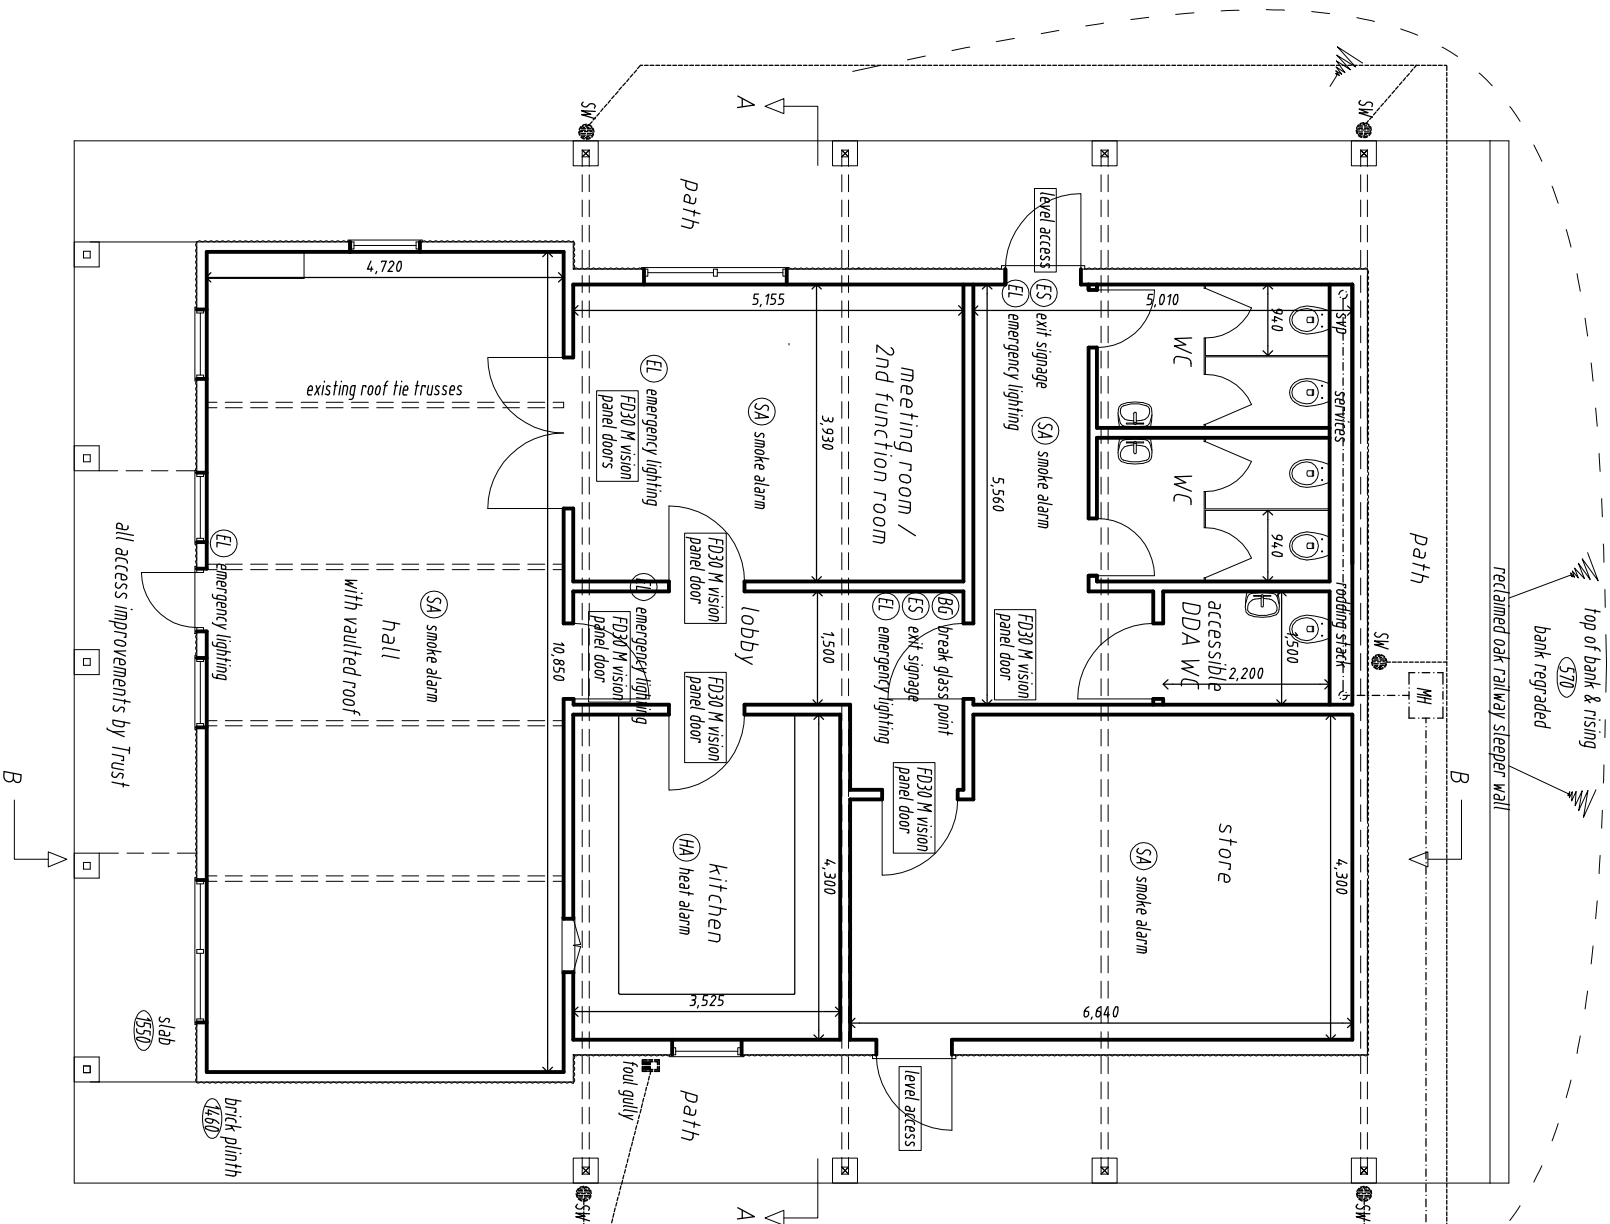

Proposed floor plan

Scale 1/100

 

scale bar 1/100

existing cesspit location unknown
 new foul drainage connected to existing
 to existing ditch by road
 via cycle soakaway

Rev	Amendment	Date	Drawn
C	SW drainage etc	JUN18	PAB
B	B Reqs	APR18	PAB
A	B Reqs	JAN18	PAB

BAIRD DESIGN

The Stables, Bulls Farm, Sedgwick Lane,
 Horsham, West Sussex, RH13 6QE

Tel: 01403 263816 Mob: 07711 230102
 E: paul@bairddesign.co.uk

www.bairddesign.co.uk



CLIENT
 Copsale Village Hall Trustees Charity No 1170081
 SITE
 Copsale Village Hall
 Bar Lane, Copsale
 Horsham RH13 6QT

DRAWING TITLE
 Rear Extension Upgrading Proposals
 Proposed Floor Plan

Drawing No. 14/05/404/C

SCALES	PLANS & SECTION	ELEVATIONS	BLOCK PLAN	LOCATION PLAN	DRAWN BY	DATE
1/100	1/100@A3	1/100	1/100	1/100	PAB	SEP 2017